
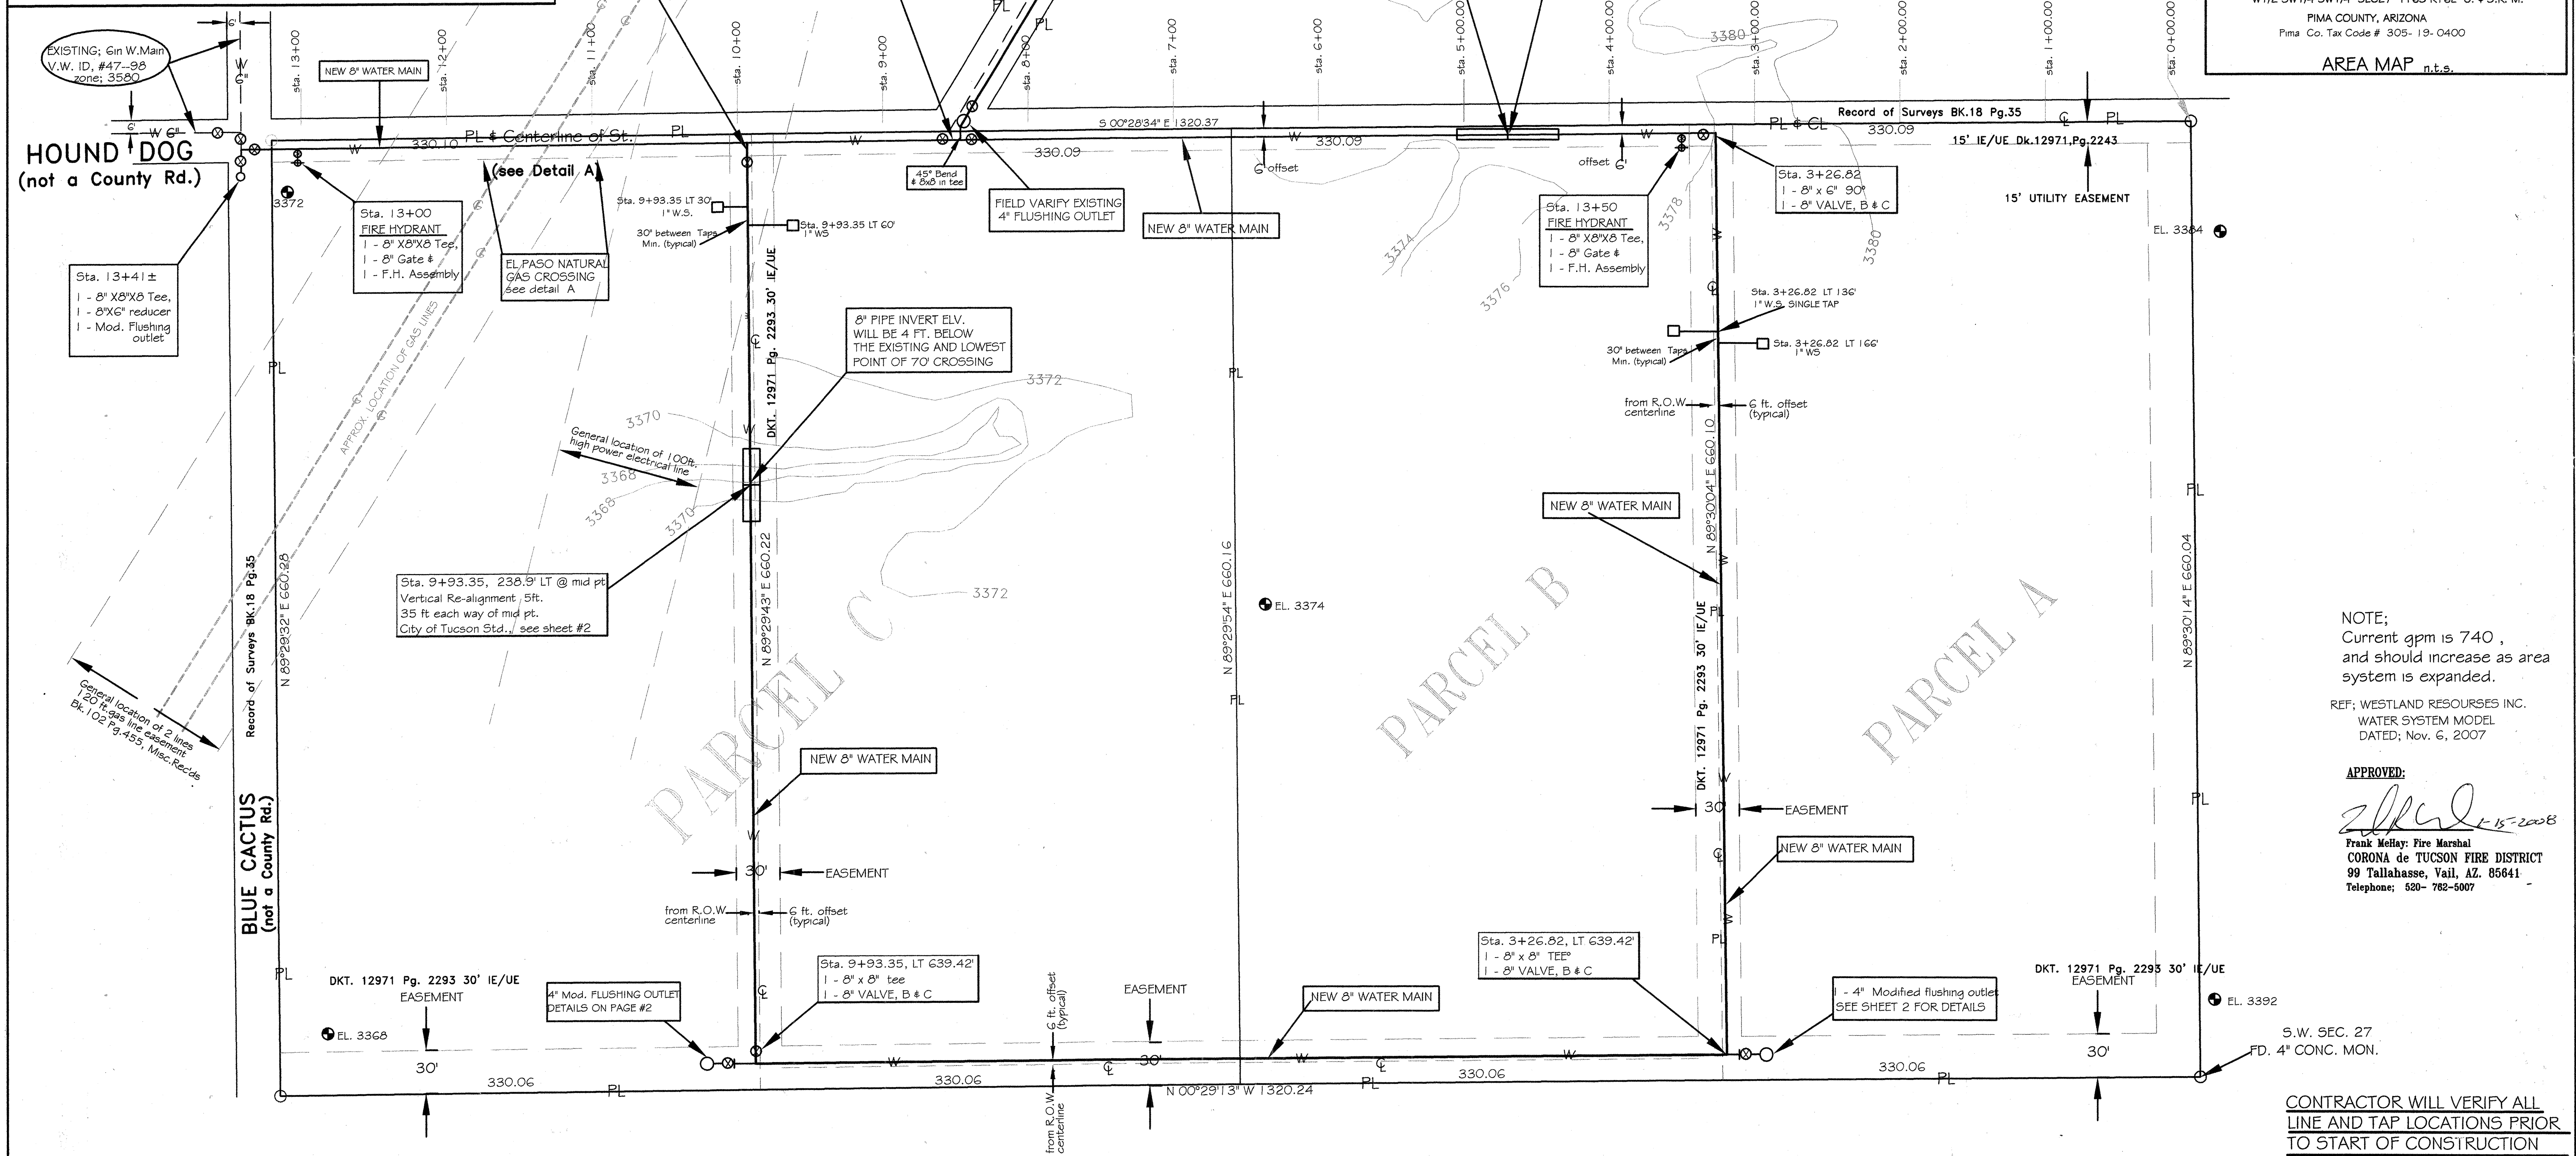
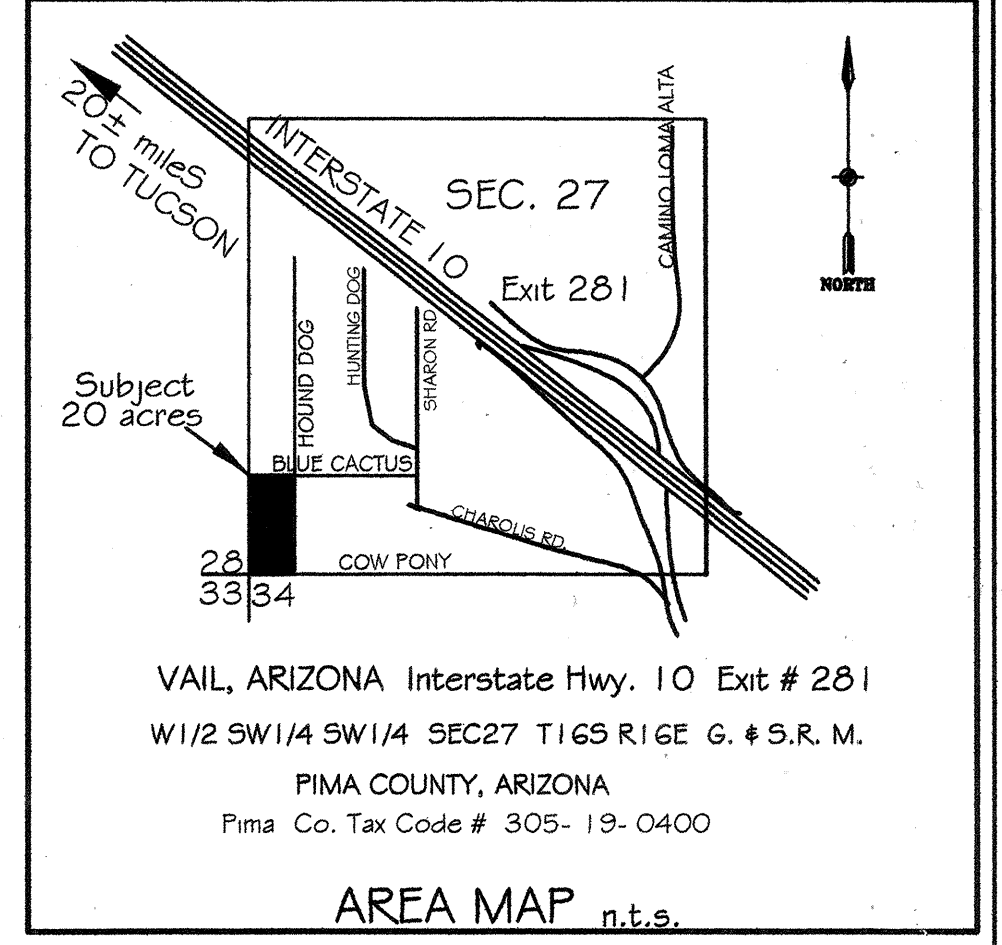


NOTE:
Contractor shall coordinate with EL Paso Gas
Contact Rudy Marquez # Robert Start at 915-496-2009
or cell numbers; 520-574-4929 # 520-419-7442

**CONTRACTOR WILL VERIFY ALL
LINE AND TAP LOCATIONS PRIOR
PRIOR TO START OF CONSTRUCTION**

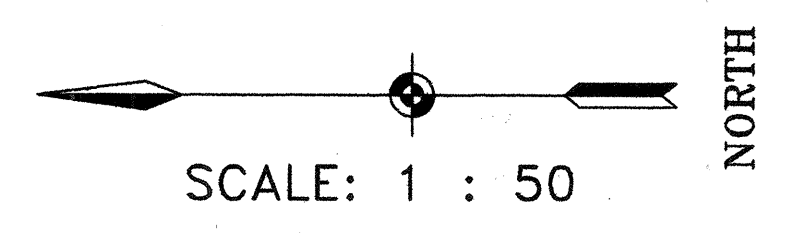

NOTE:
Current gpm is 740,
and should increase as area
system is expanded.
REF: WESTLAND RESOURCES INC.
WATER SYSTEM MODEL
DATED: Nov. 6, 2007

APPROVED:
[Signature]
Frank Melloy: Fire Marshal
CORONA de TUCSON FIRE DISTRICT
99 Tallahassee, Vail, AZ. 85641
Telephone: 520-762-5007


**CONTRACTOR WILL VERIFY ALL
LINE AND TAP LOCATIONS PRIOR
TO START OF CONSTRUCTION**

**CONTRACTOR WILL VERIFY ALL
QUANTITIES FOR HIS OWN COSTING**

UTILITIES
ELECTRIC UNISOURCE OF ARIZONA
WATER VAIL WATER CO.
TELEPHONE QWEST TELEPHONE CO

ESTIMATED QUANTITIES

8" CLASS 200 PVC WATER LINE	3,004 ± L.F.L
1" SERVE TAP & METER	4 EA.
4" FLUSHING HYDRANT	1 EA.
90° tees 8"	6 EA.
8" in. GATE VALVES	6 EA.
8x8x6" tee	1 EA.
ARV VALVE	3 EA.
FIRE HYDRANT 8 IN. Assembly	2 EA.

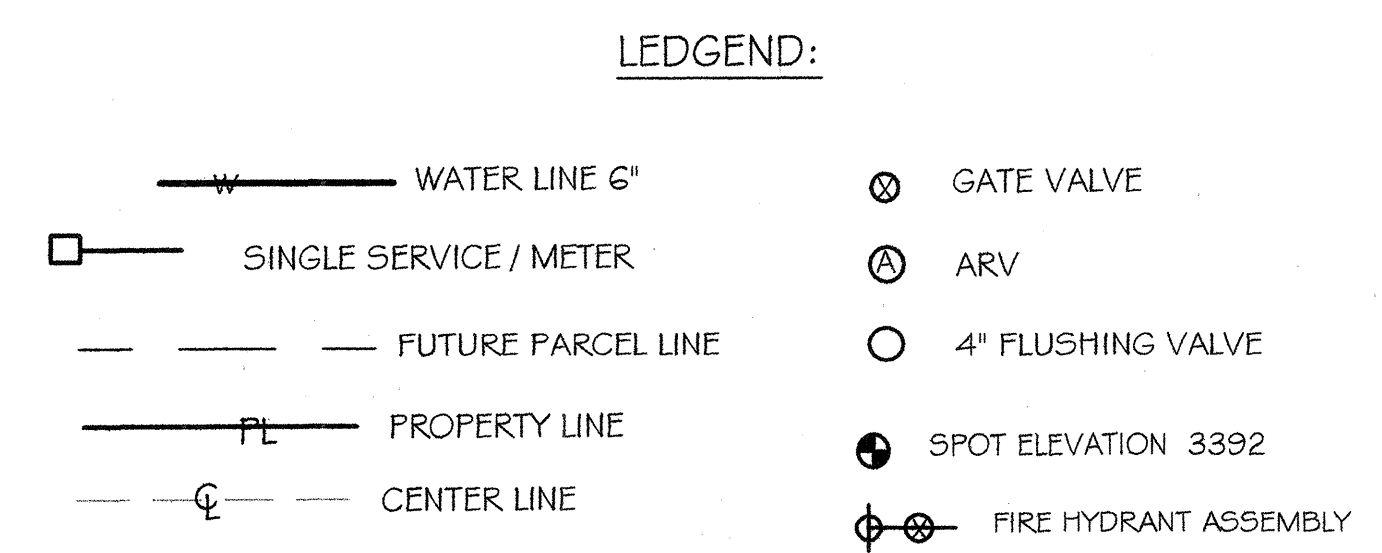

APPROVED:

VAIL WATER COMPANY
13955 E. COLOSSAL CAVE ROAD
Vail, Arizona 85641
Telephone: 520-467 3679

(OWNER, DEVELOPER) Mr. Jorge De La Rocha

ADDRESS: P.O. BOX 511
SAHUARITA, ARIZONA 85629
TEL: 520-648-1772
CEL: 520-404-8975

Survey, Control, Legals & Verify Location of points:
By: Howard M. Brown RLS 01/11/07
TEL. 1 520 403 6043

CONSTRUCTION INSPECTION BY THIS FIRM &
THE WATER COMPANY DESIGNATED INSPECTOR
2nd SUBMITTAL 09/13 07 REVISED: 01/10/08

SHEET 1 of 2

	WATER EXTENSION TO SERVE Mr. Jorge De La Rocha; Three Parcels	HORZ. <i>[Signature]</i> VERT. <i>[Signature]</i> FLD.
	Submittal to Vail Water Company	DESIGN: V.M.F. DRAWN: V.F. CHKD. M.M.
NOGALES ENGINEERING CO. CIVIL ENGINEERS - SURVEYORS - INSPECTIONS 1071 N. GRAND AVE. SUITE No. 206 NOGALES AZ. 85621 TEL. (520) 287-5838	DATE: 09/03 1/07 JOB NO. Rocha; Water	

